




Foundation Wall Schedule

Mark	Thickness	Vert. Reinforcement		Horiz. Reinforcement		Remarks
		Size	Spacing	Size	Spacing	
W-8	8"	#4	12"	#4	12"	Typ. Foundation Wall
W-8A	8"	#4	18"	#4	18"	Typ. Foundation Wall - Endwall

Footing Schedule

Mark	Width	Length	Depth	Reinforcing Crosswise				Reinforcing Lengthwise				Remarks
				No	Size	Length	Spacing	No	Size	Length	Spacing	
F-1	36"	Cont	12"	-	#5	30"	24"	3	#5	Cont.	EQ	Continuous Footing
F-2	24"	Cont	12"	-	-	-	-	2	#5	Cont.	EQ	Continuous Footing
F-3	20"	Cont	12"	-	-	-	-	2	#5	Cont.	EQ	Continuous Footing
F-4	60"	Cont	12"	-	#5	54"	12"	3	#5	Cont.	EQ	Continuous Footing

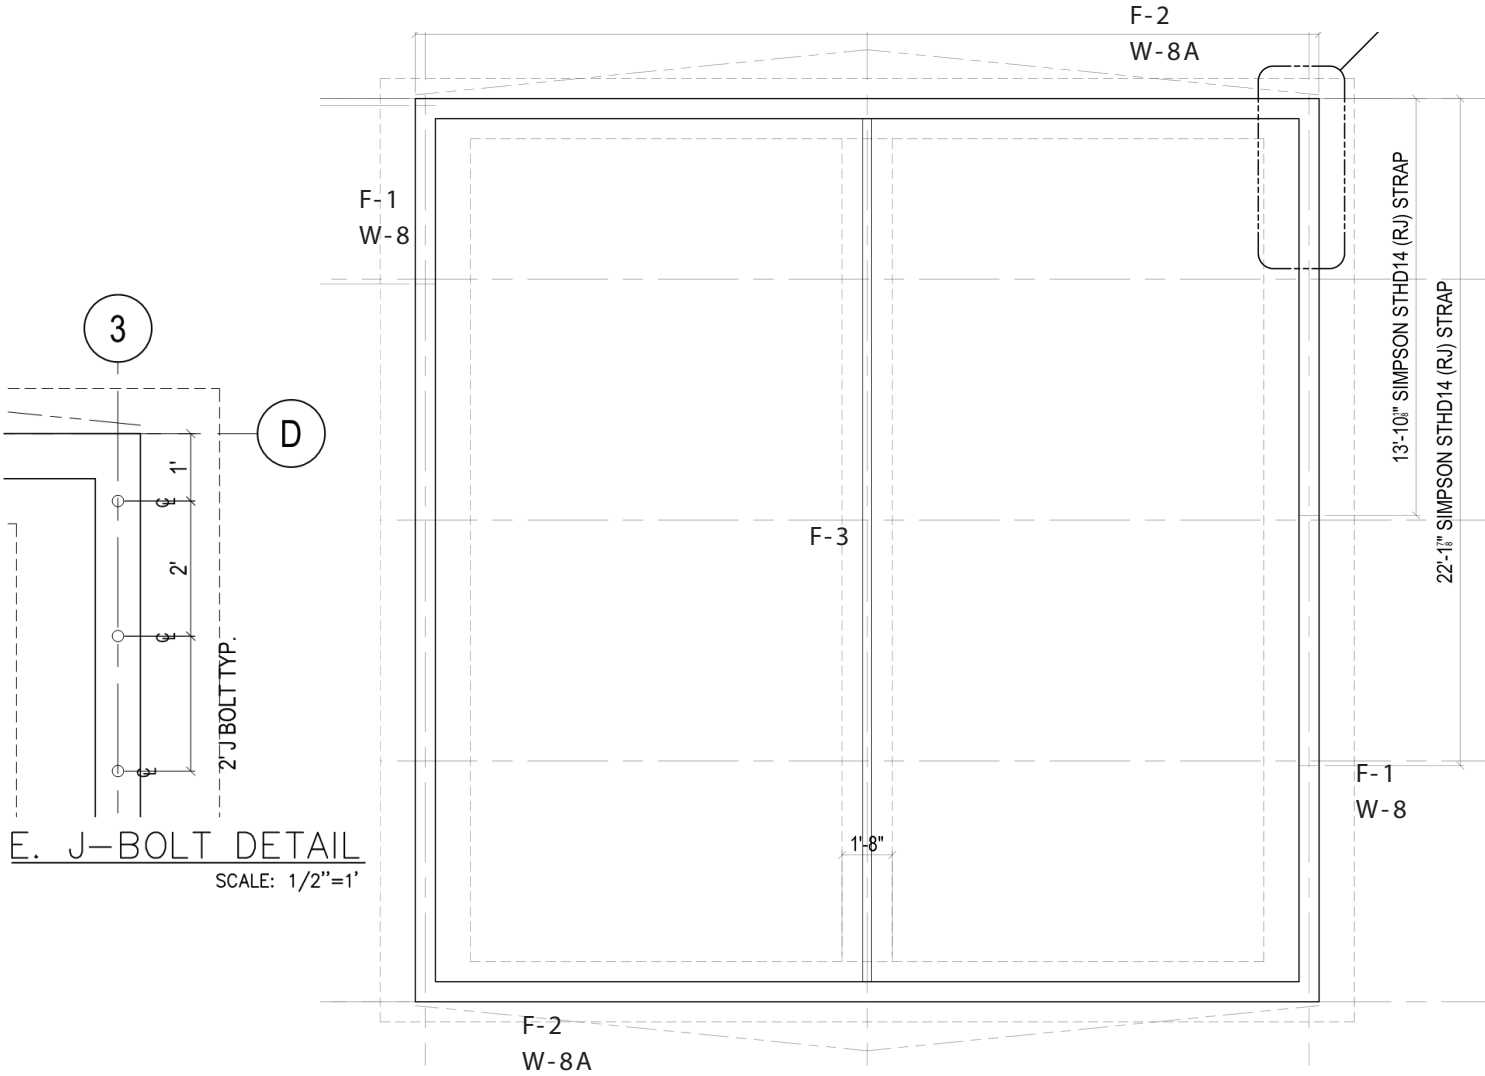

1. FOOTING & FOUNDATION PLAN
SCALE: 1/4"=1'

