
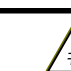
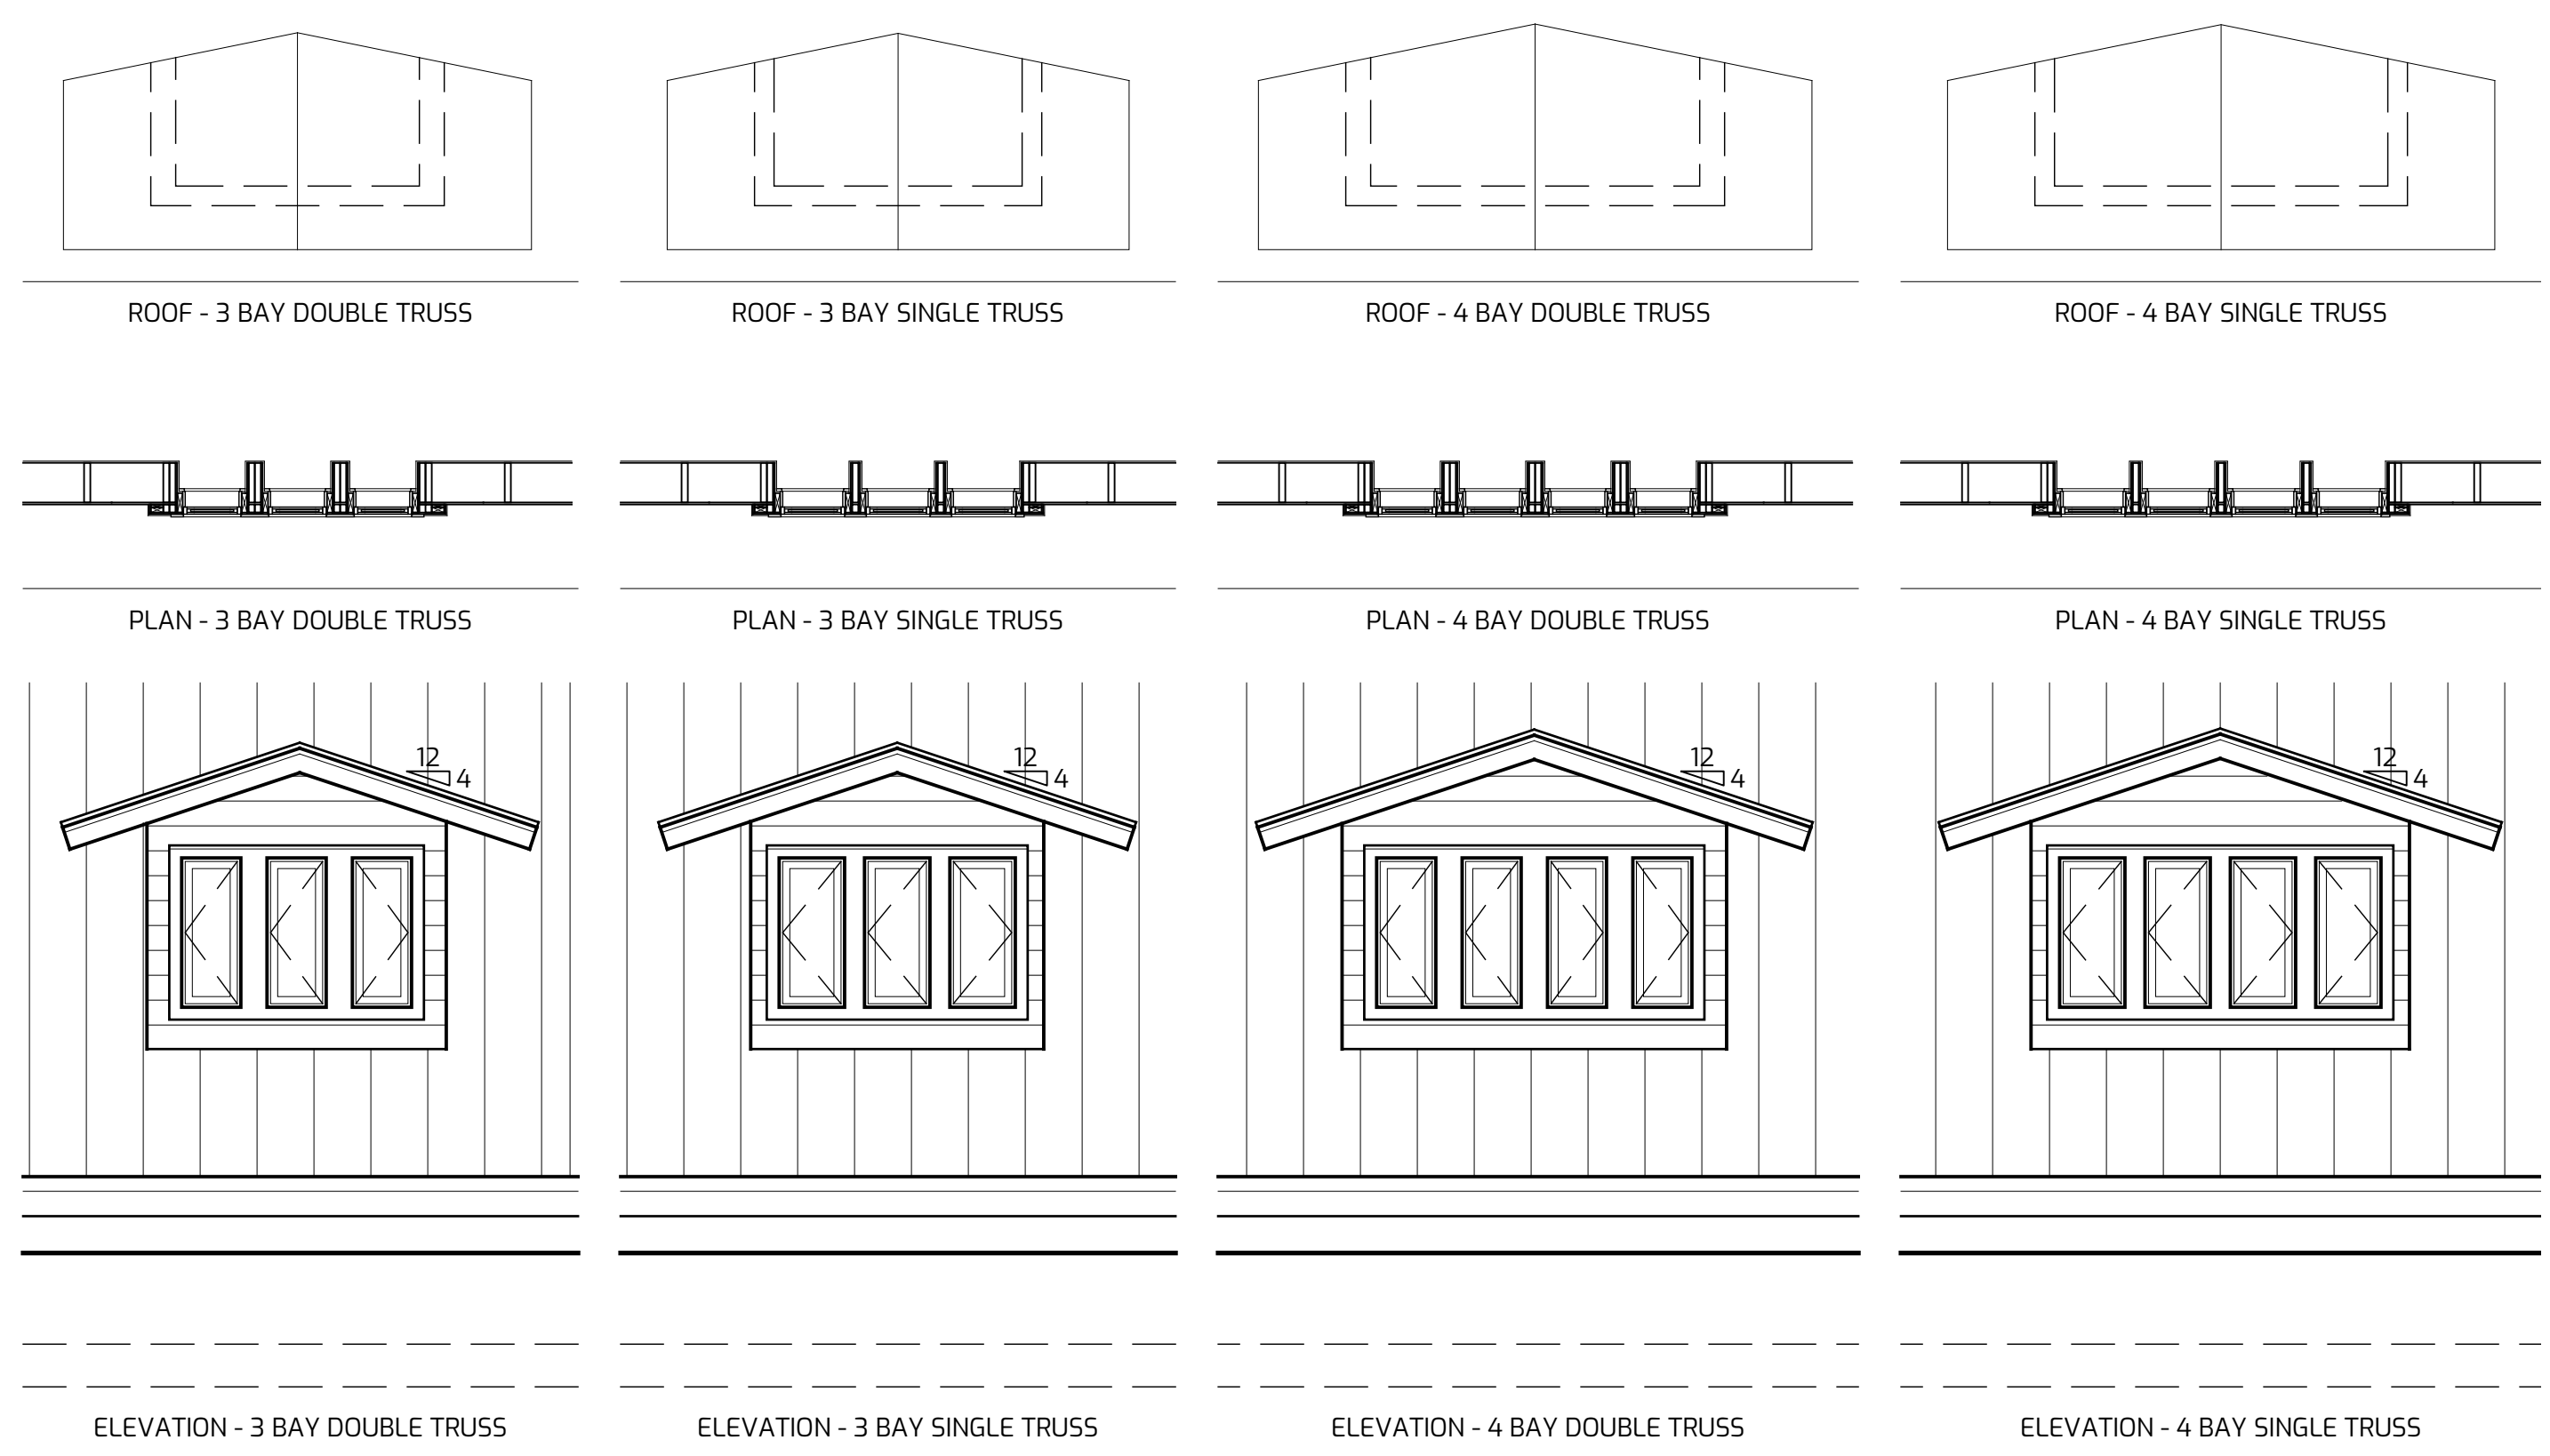


THE GRAPHIC MATERIAL AND DESIGN ON ALL SHEETS IN THIS SET REMAIN THE PROPERTY OF AVRAME U.S.A. REPRODUCTION OR USE OF THE MATERIAL AND DESIGN CONTAINED HEREIN IS PROHIBITED WITHOUT THE WRITTEN CONSENT OF AVRAME U.S.A. ANY VIOLATION WILL BE PROSECUTED TO THE FULLEST EXTENT OF THE LAW. COPYRIGHT AVRAME U.S.A. ALL RIGHTS RESERVED.



**DUO - OPTIONS**

DRAWN FOR ONE-TIME USE FOR  
**AVRAME U.S.A.**  
 ISSUE DATE 04/20/2023  
 REVISIONS  
 REVISION DELTA 

ROOF TRUSSES TO BE SOURCED LOCALLY NOT PROVIDED BY AVRAME

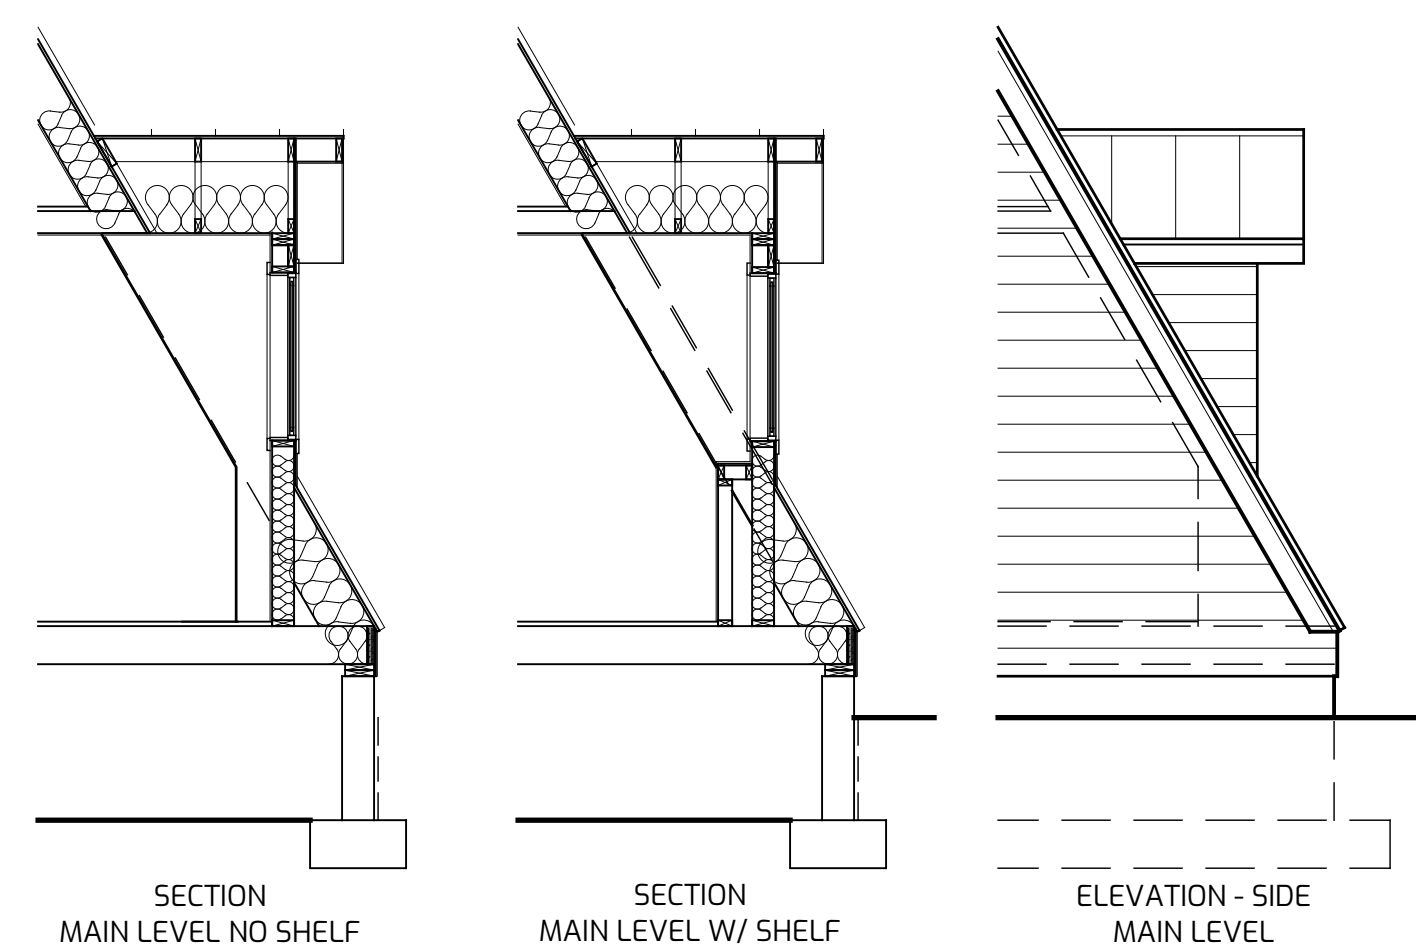

**MAIN LEVEL - MINI DORMER - GABLED ROOF**  
 ROOF TO BE STICK FRAMED WITH LOCALLY SOURCED MATERIALS

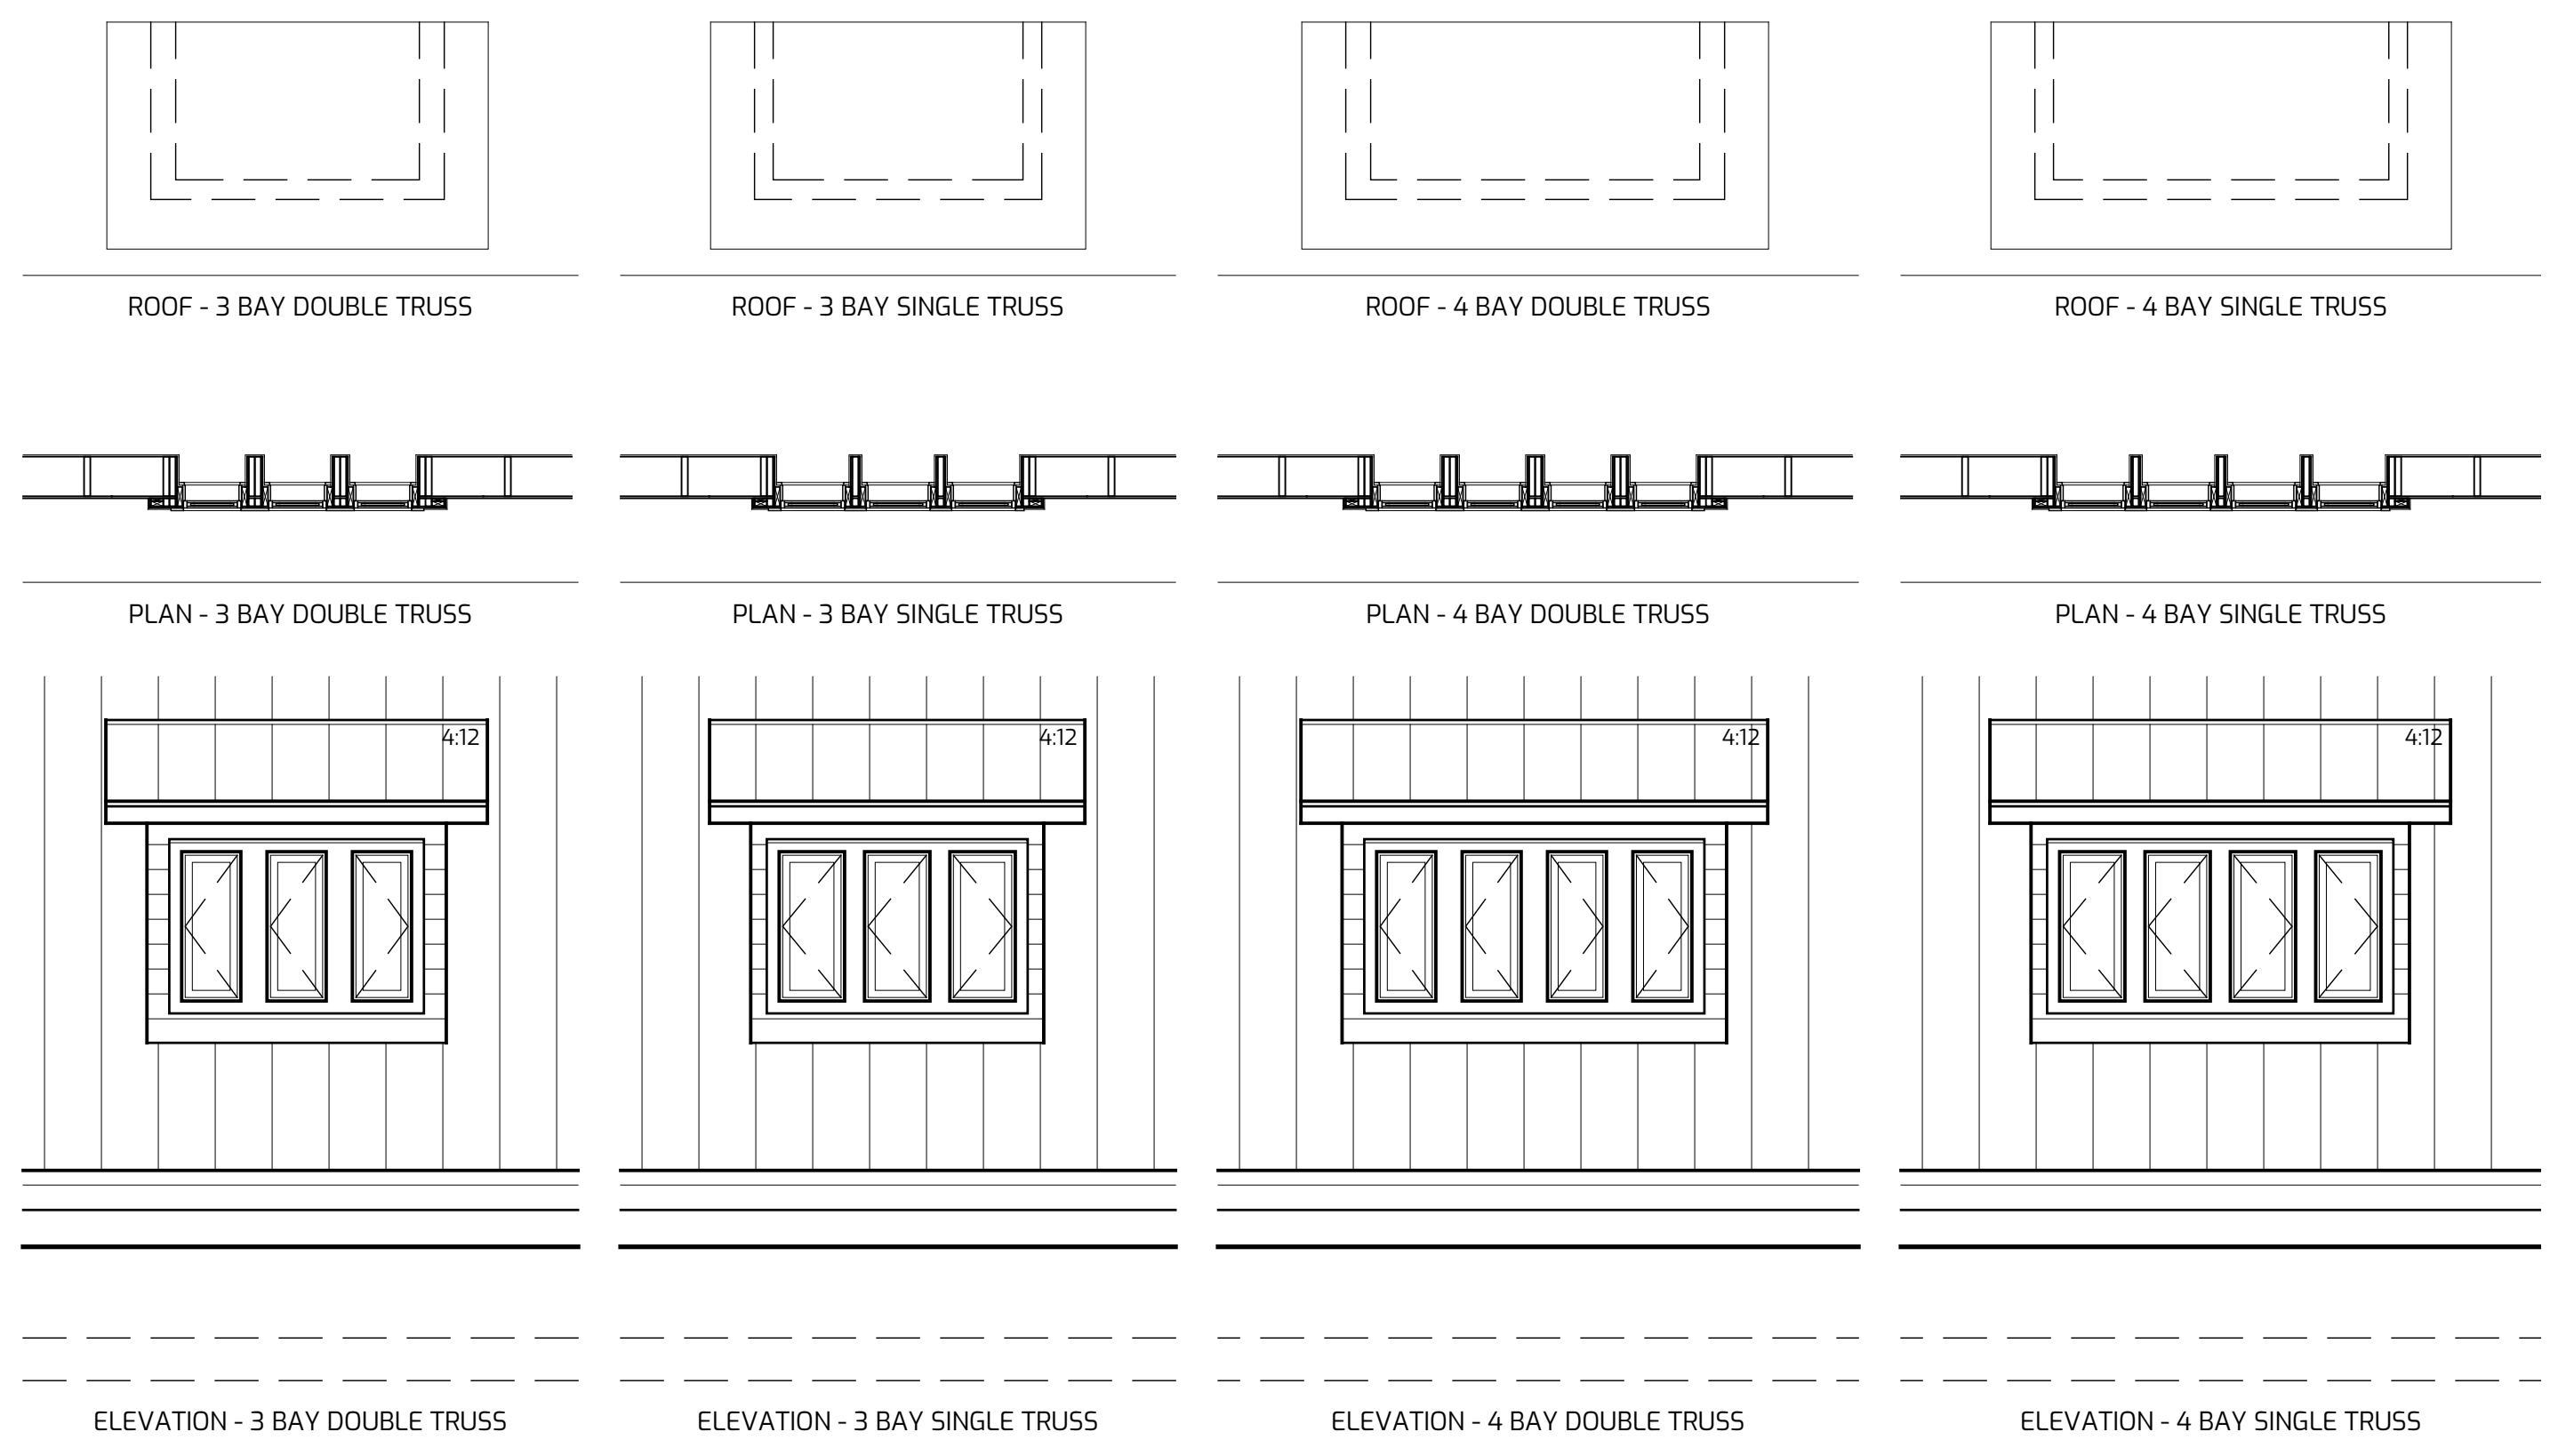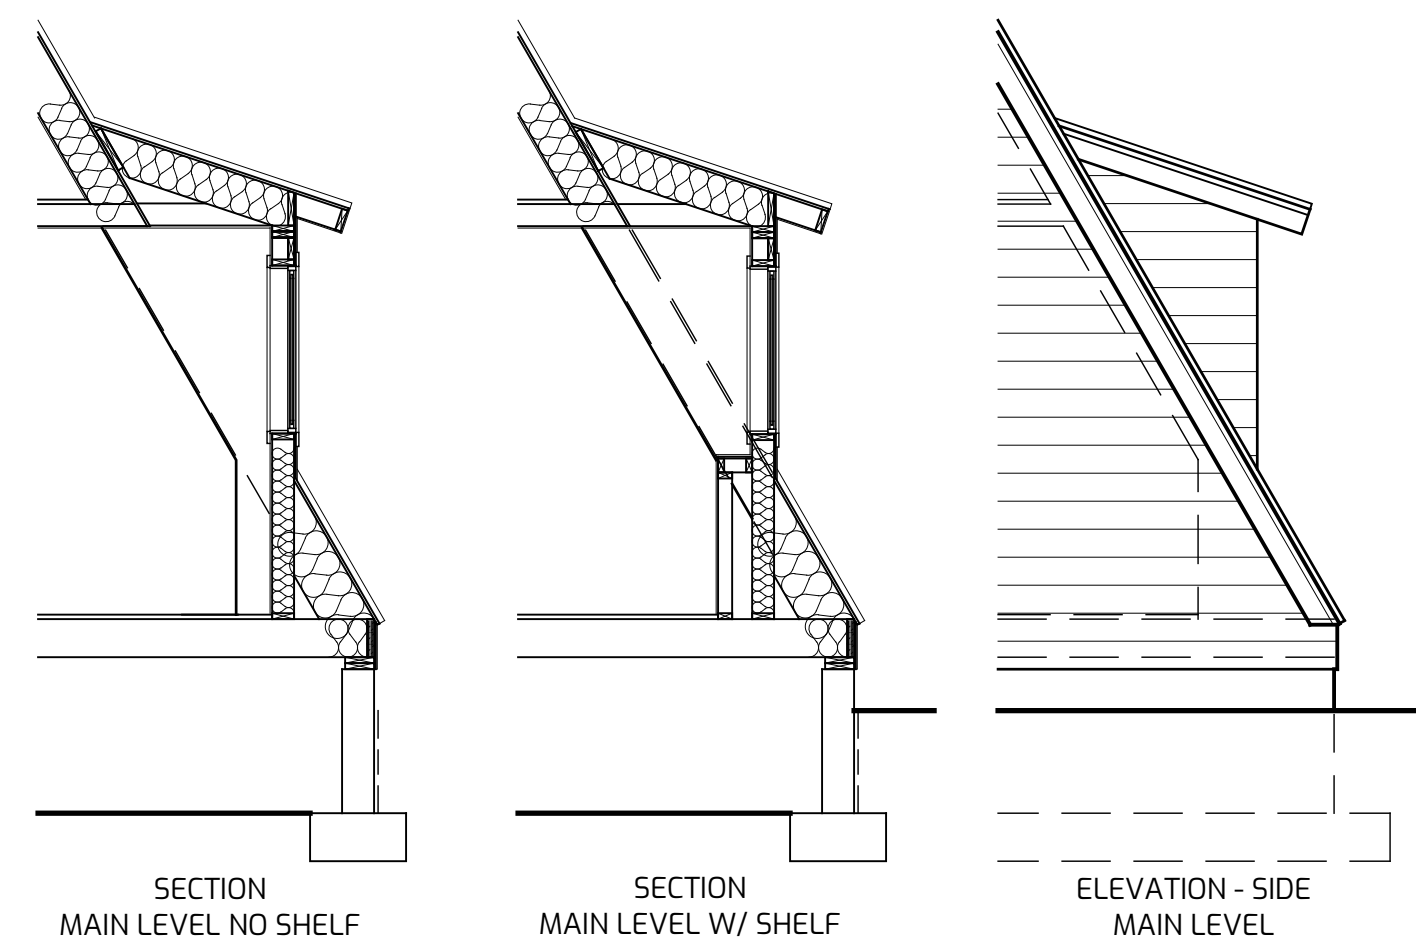

**MAIN LEVEL - MINI DORMER - SHED ROOF W/ OVERHANG**