


THE GRAPHIC MATERIAL AND DESIGN ON ALL SHEETS IN THIS SET REMAIN AT ALL TIMES THE PROPERTY OF AVRAME U.S.A. REPRODUCTION OR REUSE OF THE MATERIAL AND DESIGN CONTAINED HEREIN IS PROHIBITED WITHOUT THE WRITTEN CONSENT OF AVRAME U.S.A. ANY VIOLATION WILL BE PROSECUTED TO THE FULLEST EXTENT OF THE LAW. COPYRIGHT AVRAME U.S.A. ALL RIGHTS RESERVED.


TRIO OPTIONS

DRAWN FOR ONE-TIME USE FOR
AVRAME U.S.A.
ISSUE DATE 04/20/2023
REVISIONS
REVISION DELTA


T401
PRIMARY BEDROOM
SUITE OPTIONS

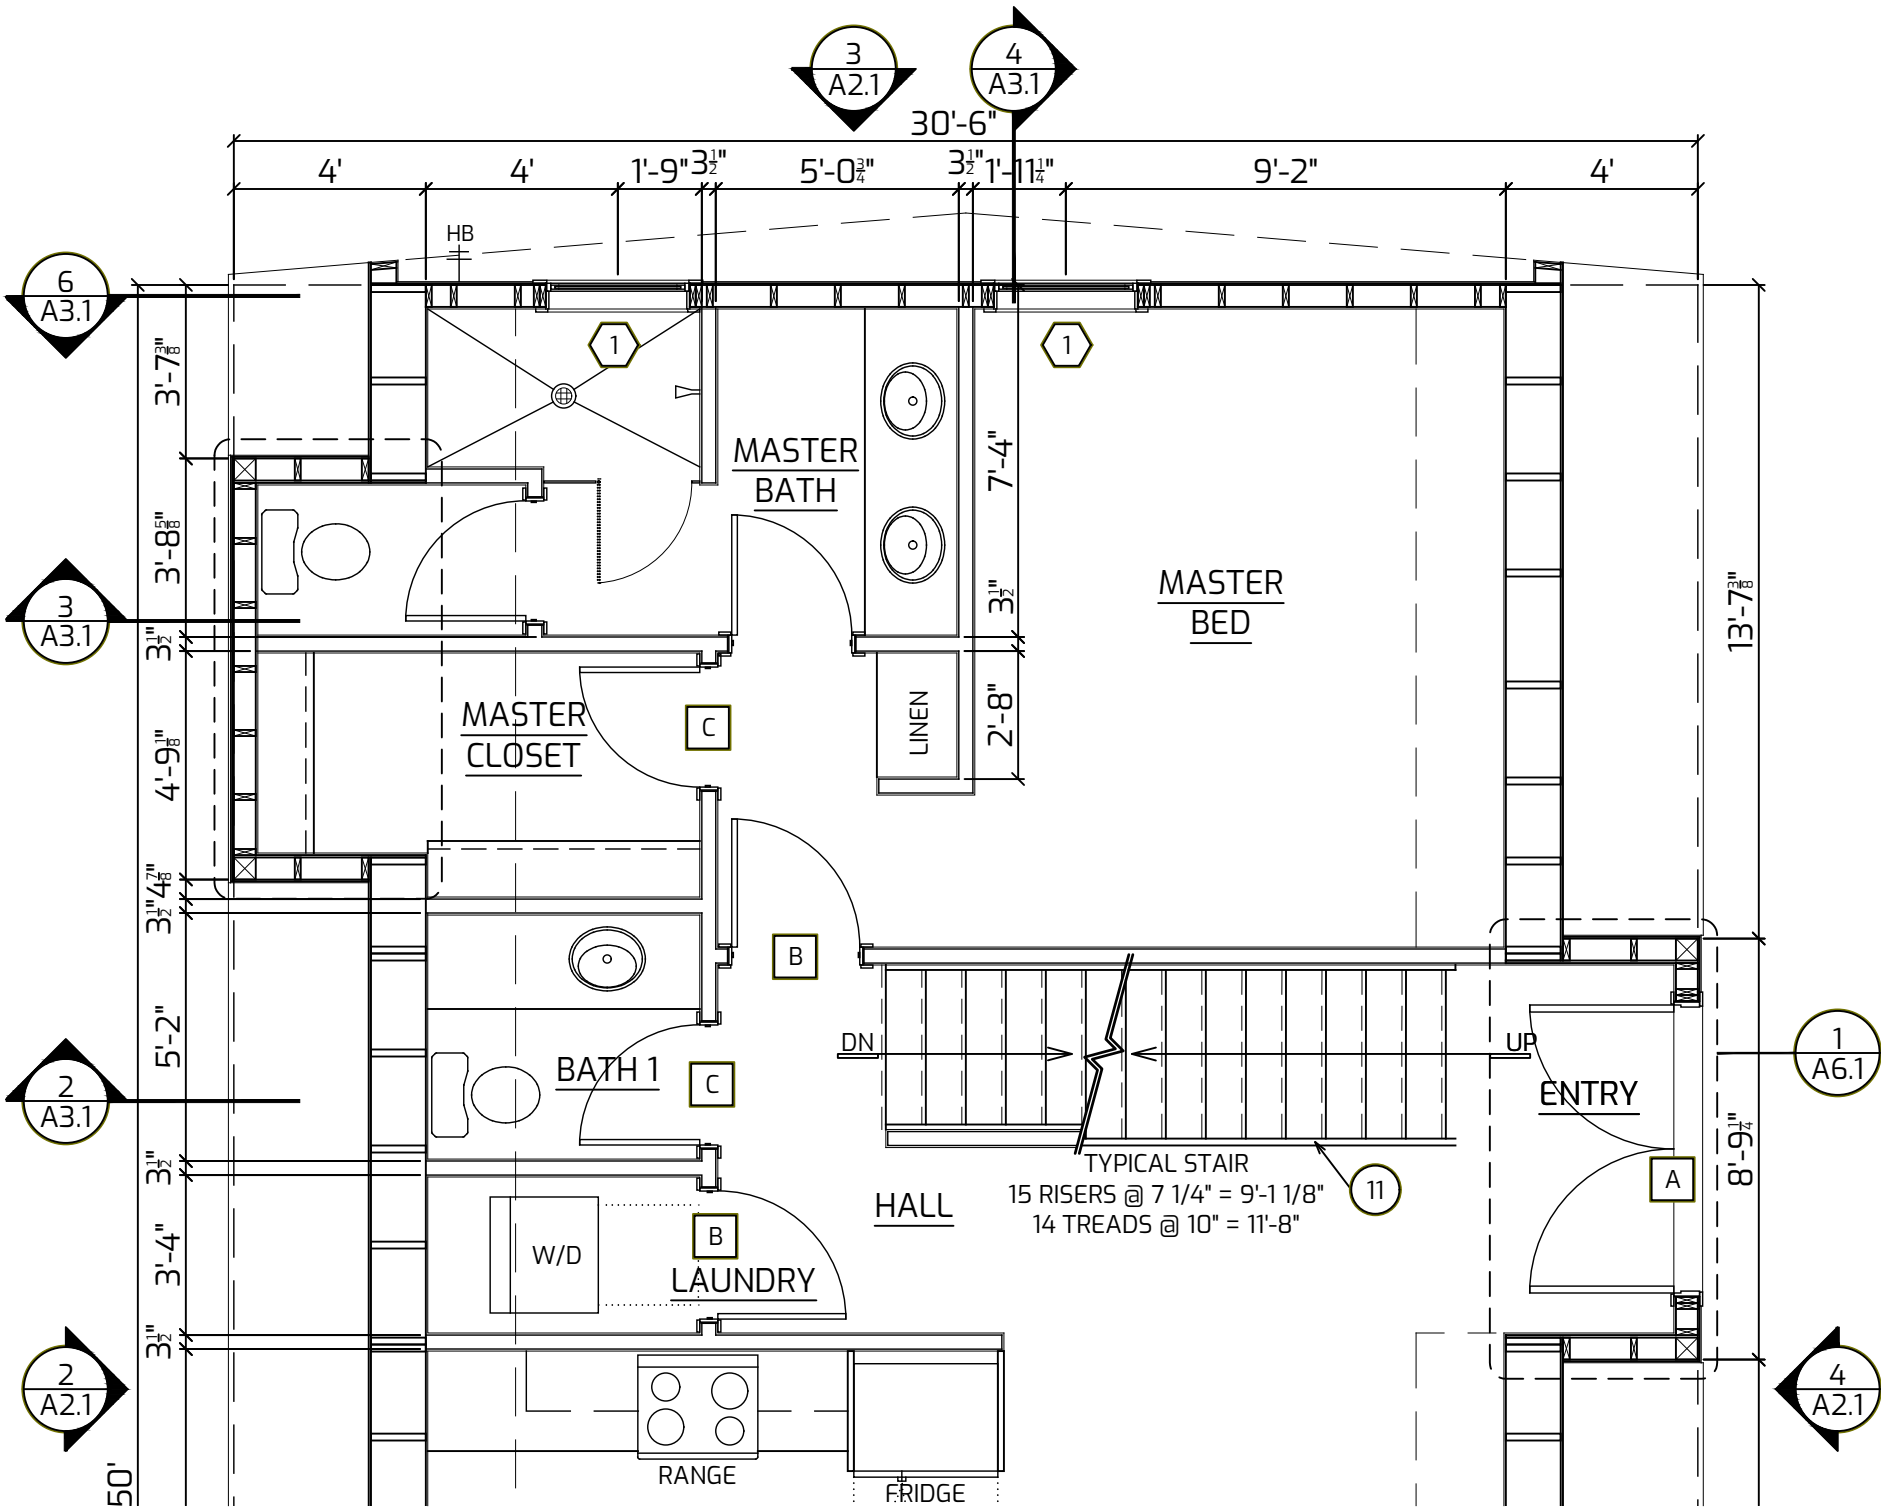


4 TRIO 150 PRIMARY BEDROOM SUITE OPTION "B" W/ DORMER
1/4" = 1'-0"

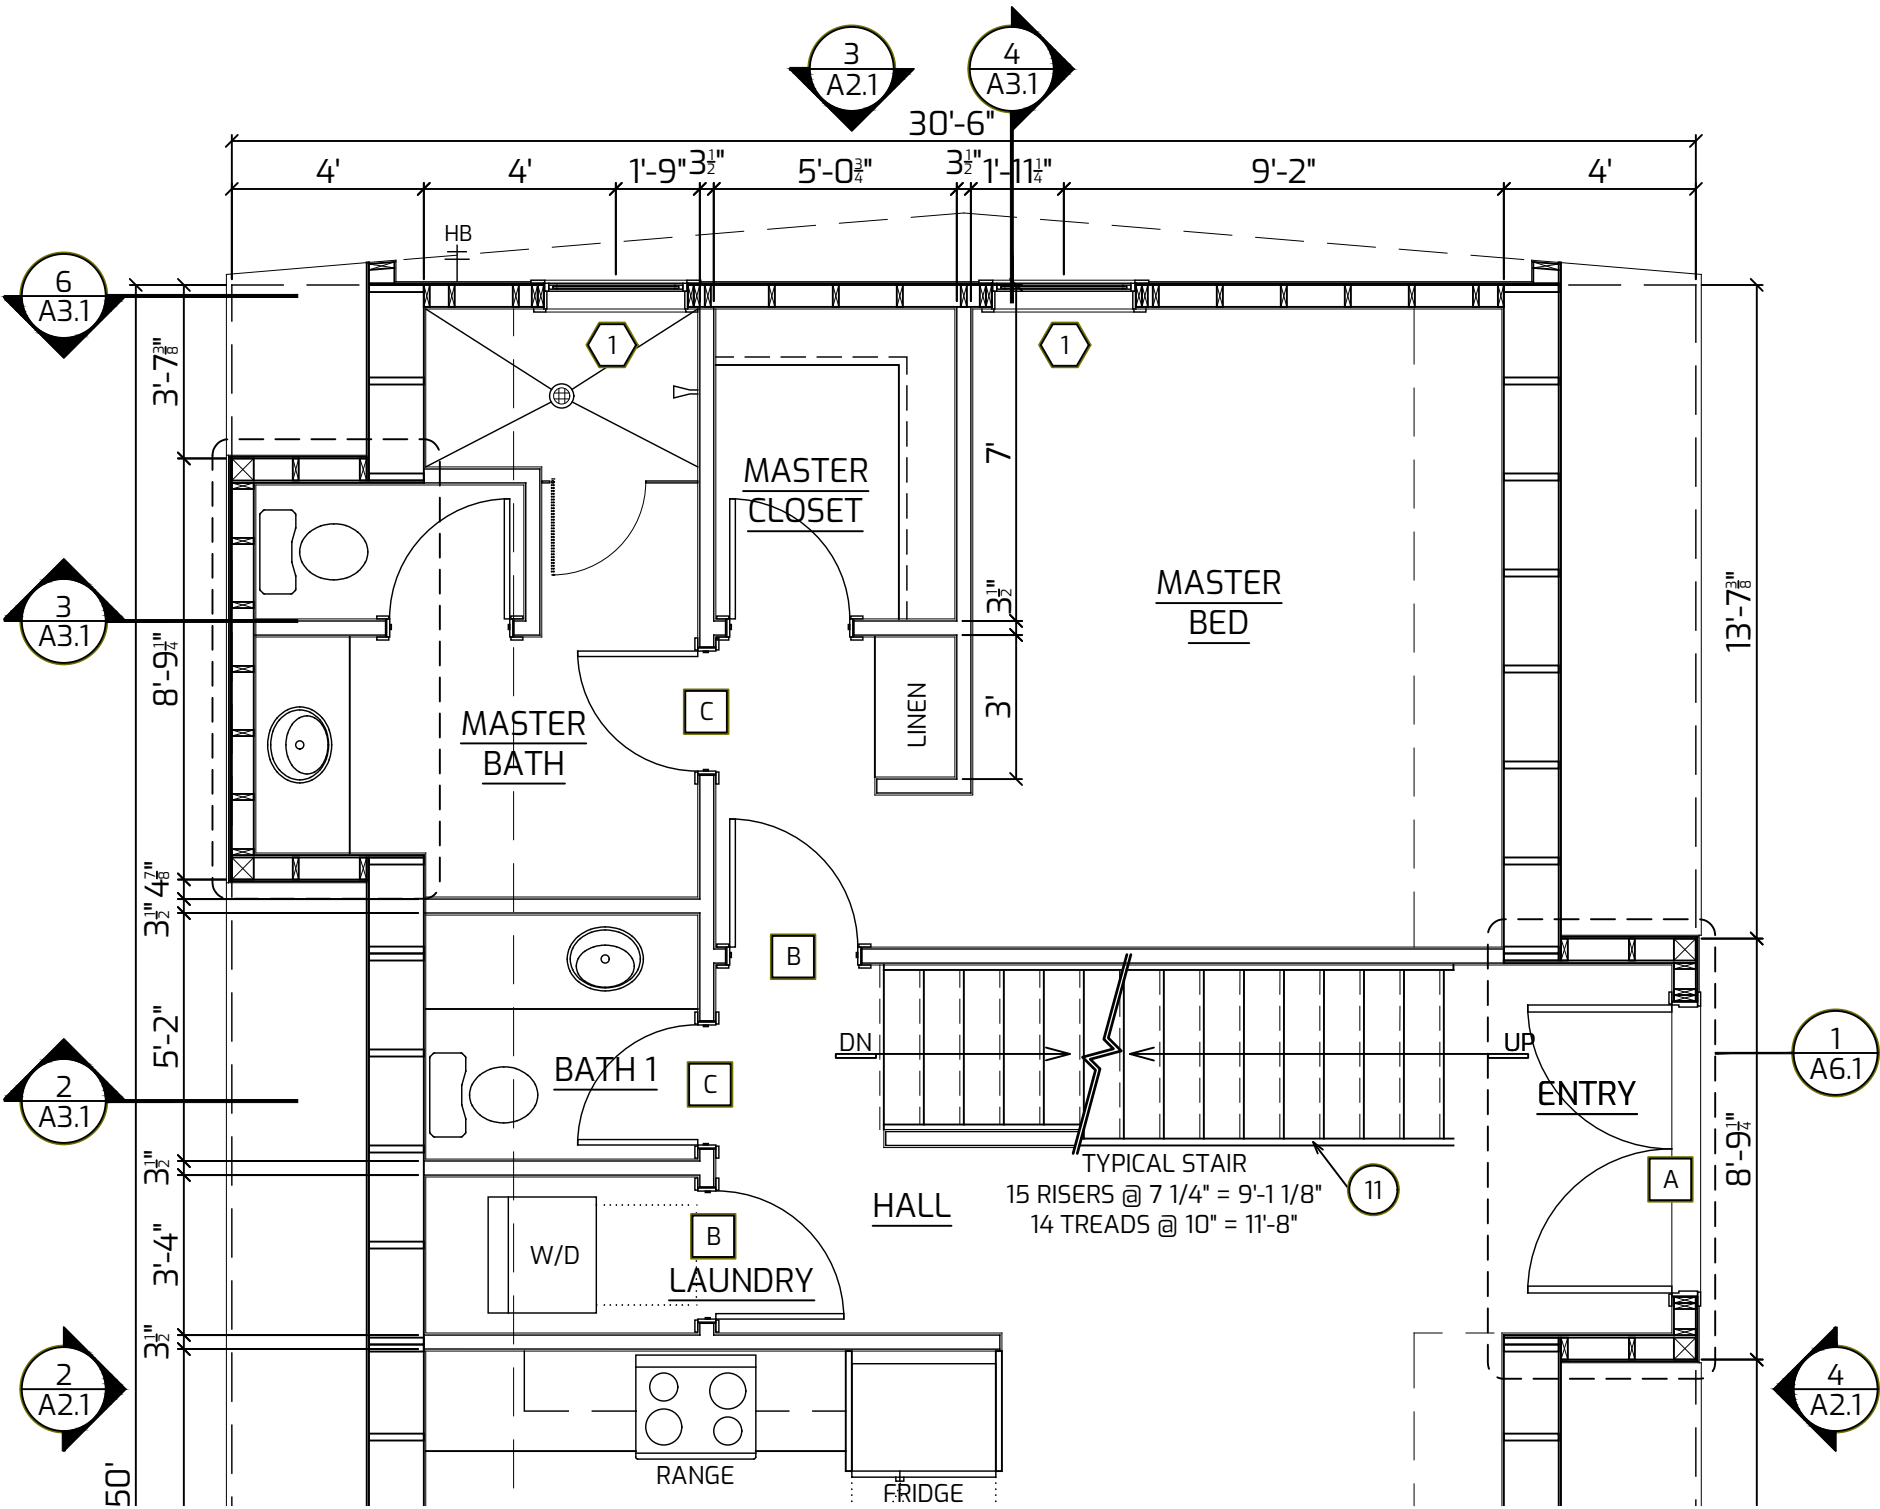

2 TRIO 150 PRIMARY BEDROOM SUITE OPTION "A" W/ DORMER
1/4" = 1'-0"

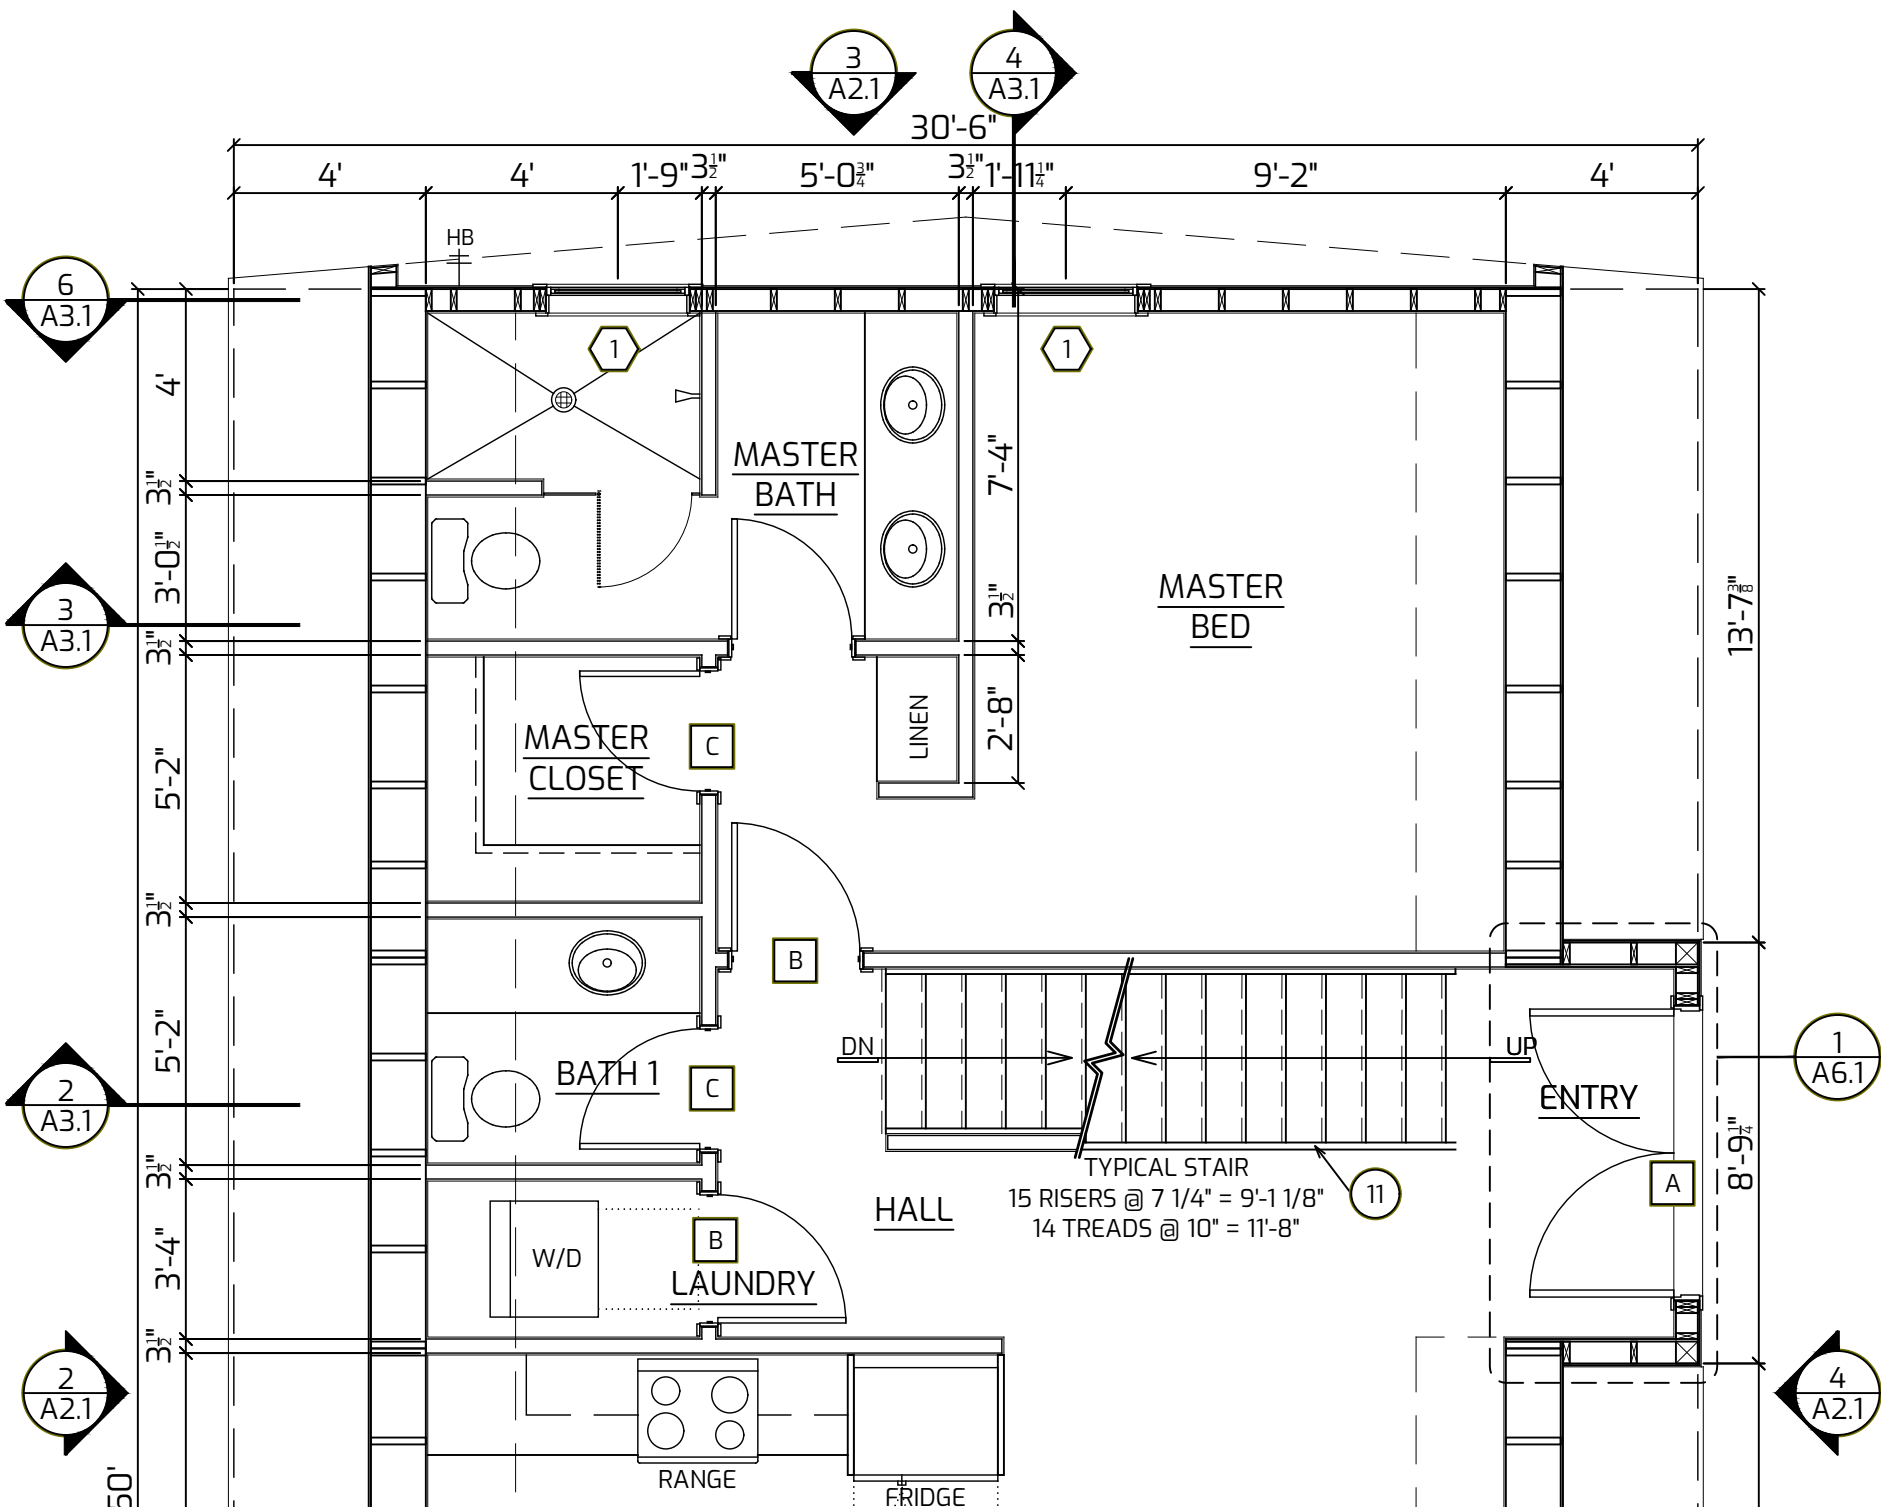

3 TRIO 150 PRIMARY BEDROOM SUITE OPTION "B"
1/4" = 1'-0"

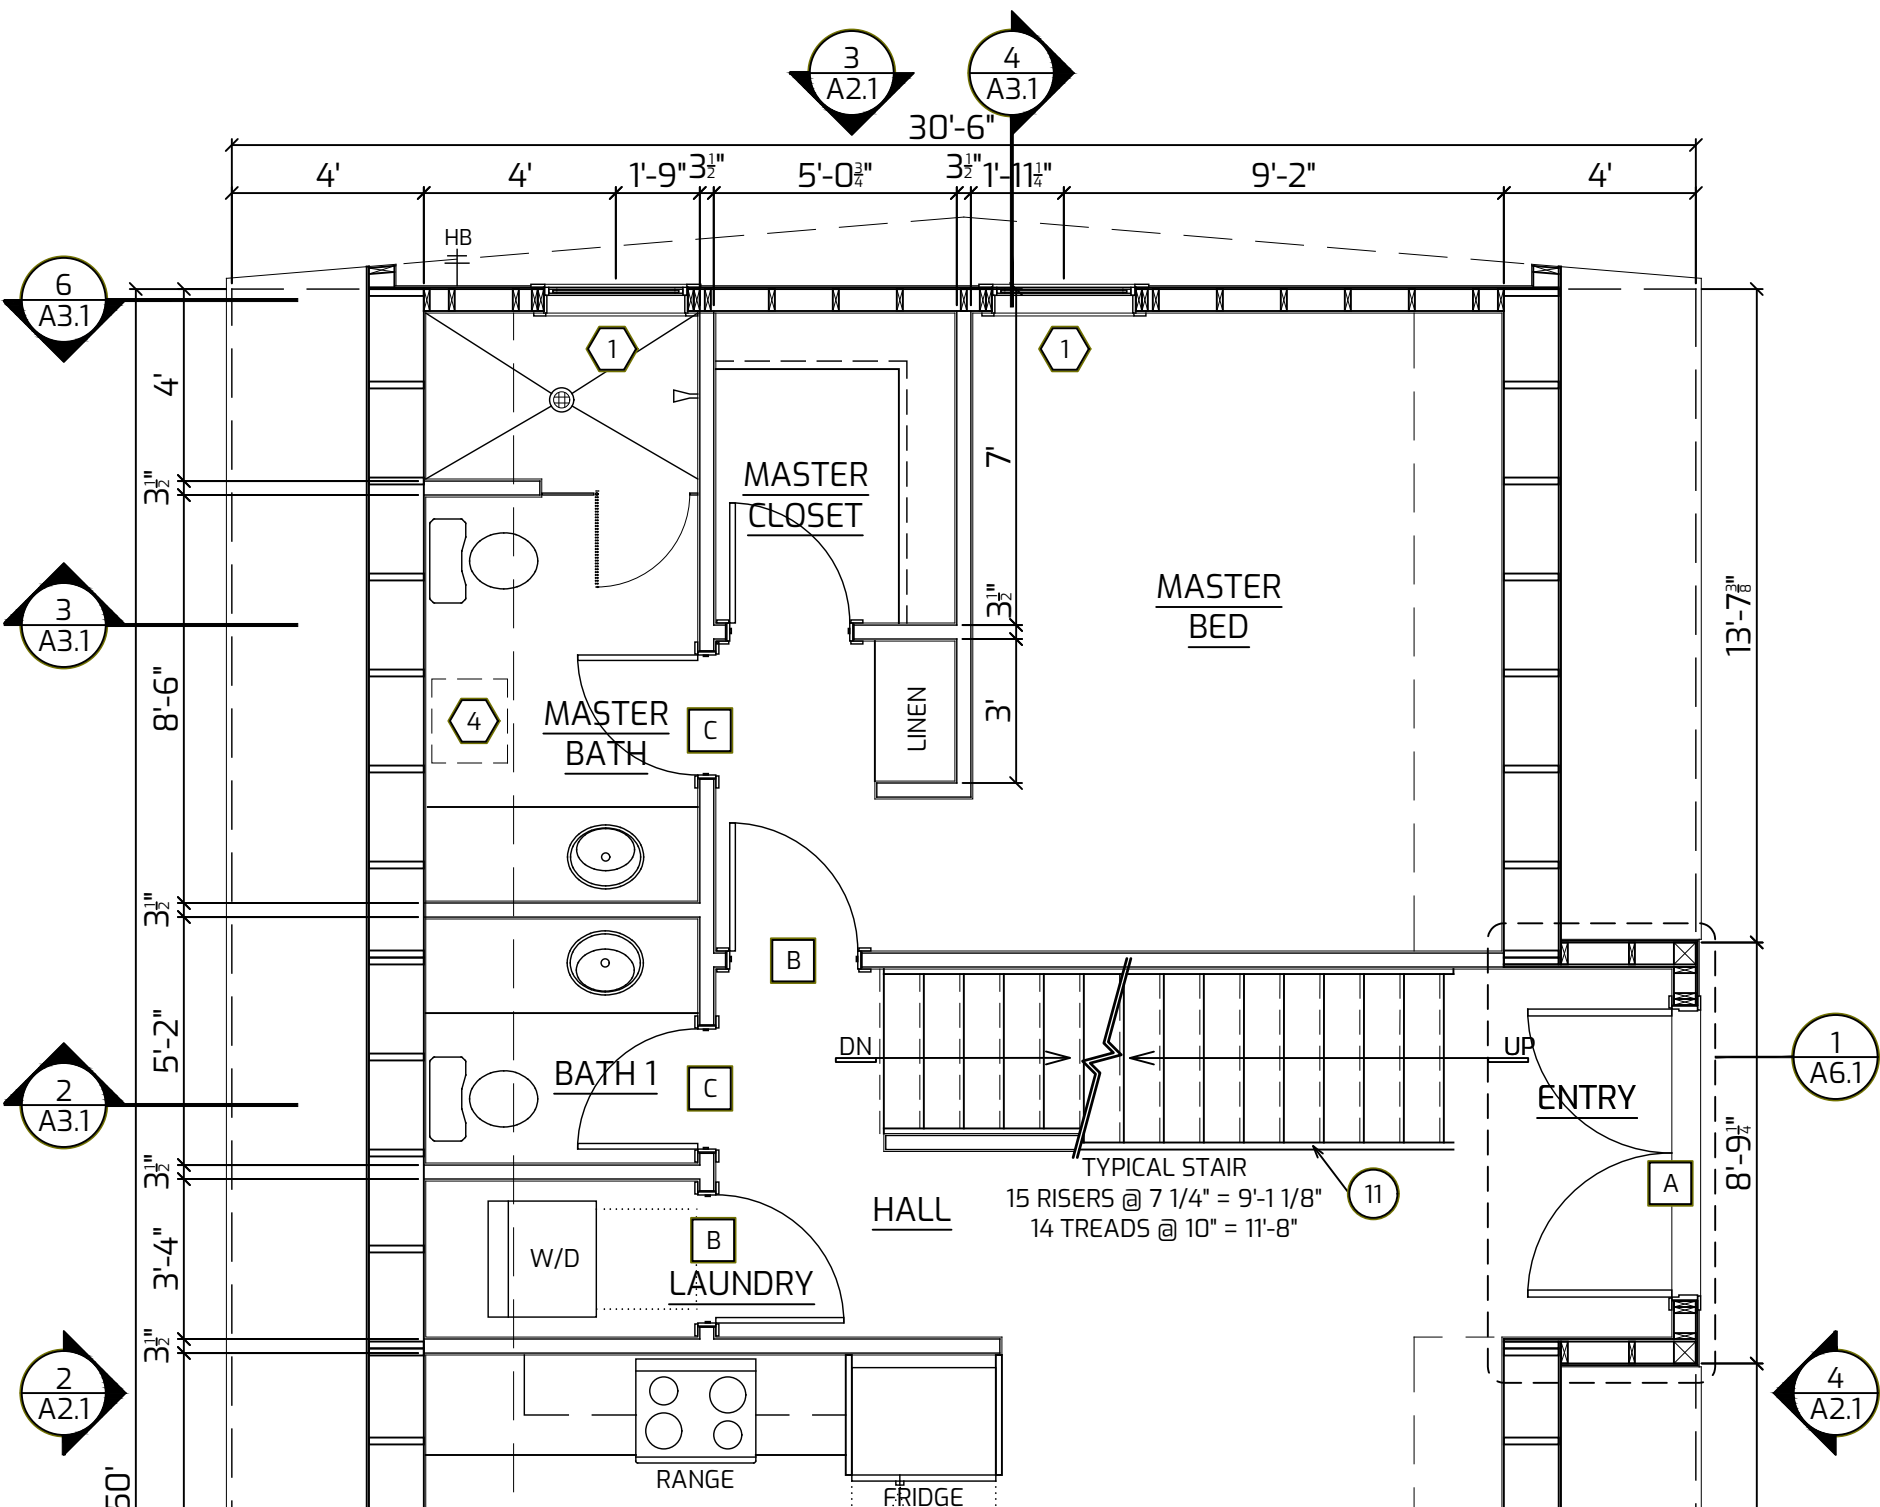

1 TRIO 150 PRIMARY BEDROOM SUITE OPTION "A"
1/4" = 1'-0"

THESE LAYOUTS CAN BE MODIFIED TO WORK WITH TRIO 120